


**HIGHWAYS AT FOLKESTONE IN
THE DISTRICT OF FOLKESTONE
AND HYTHE**

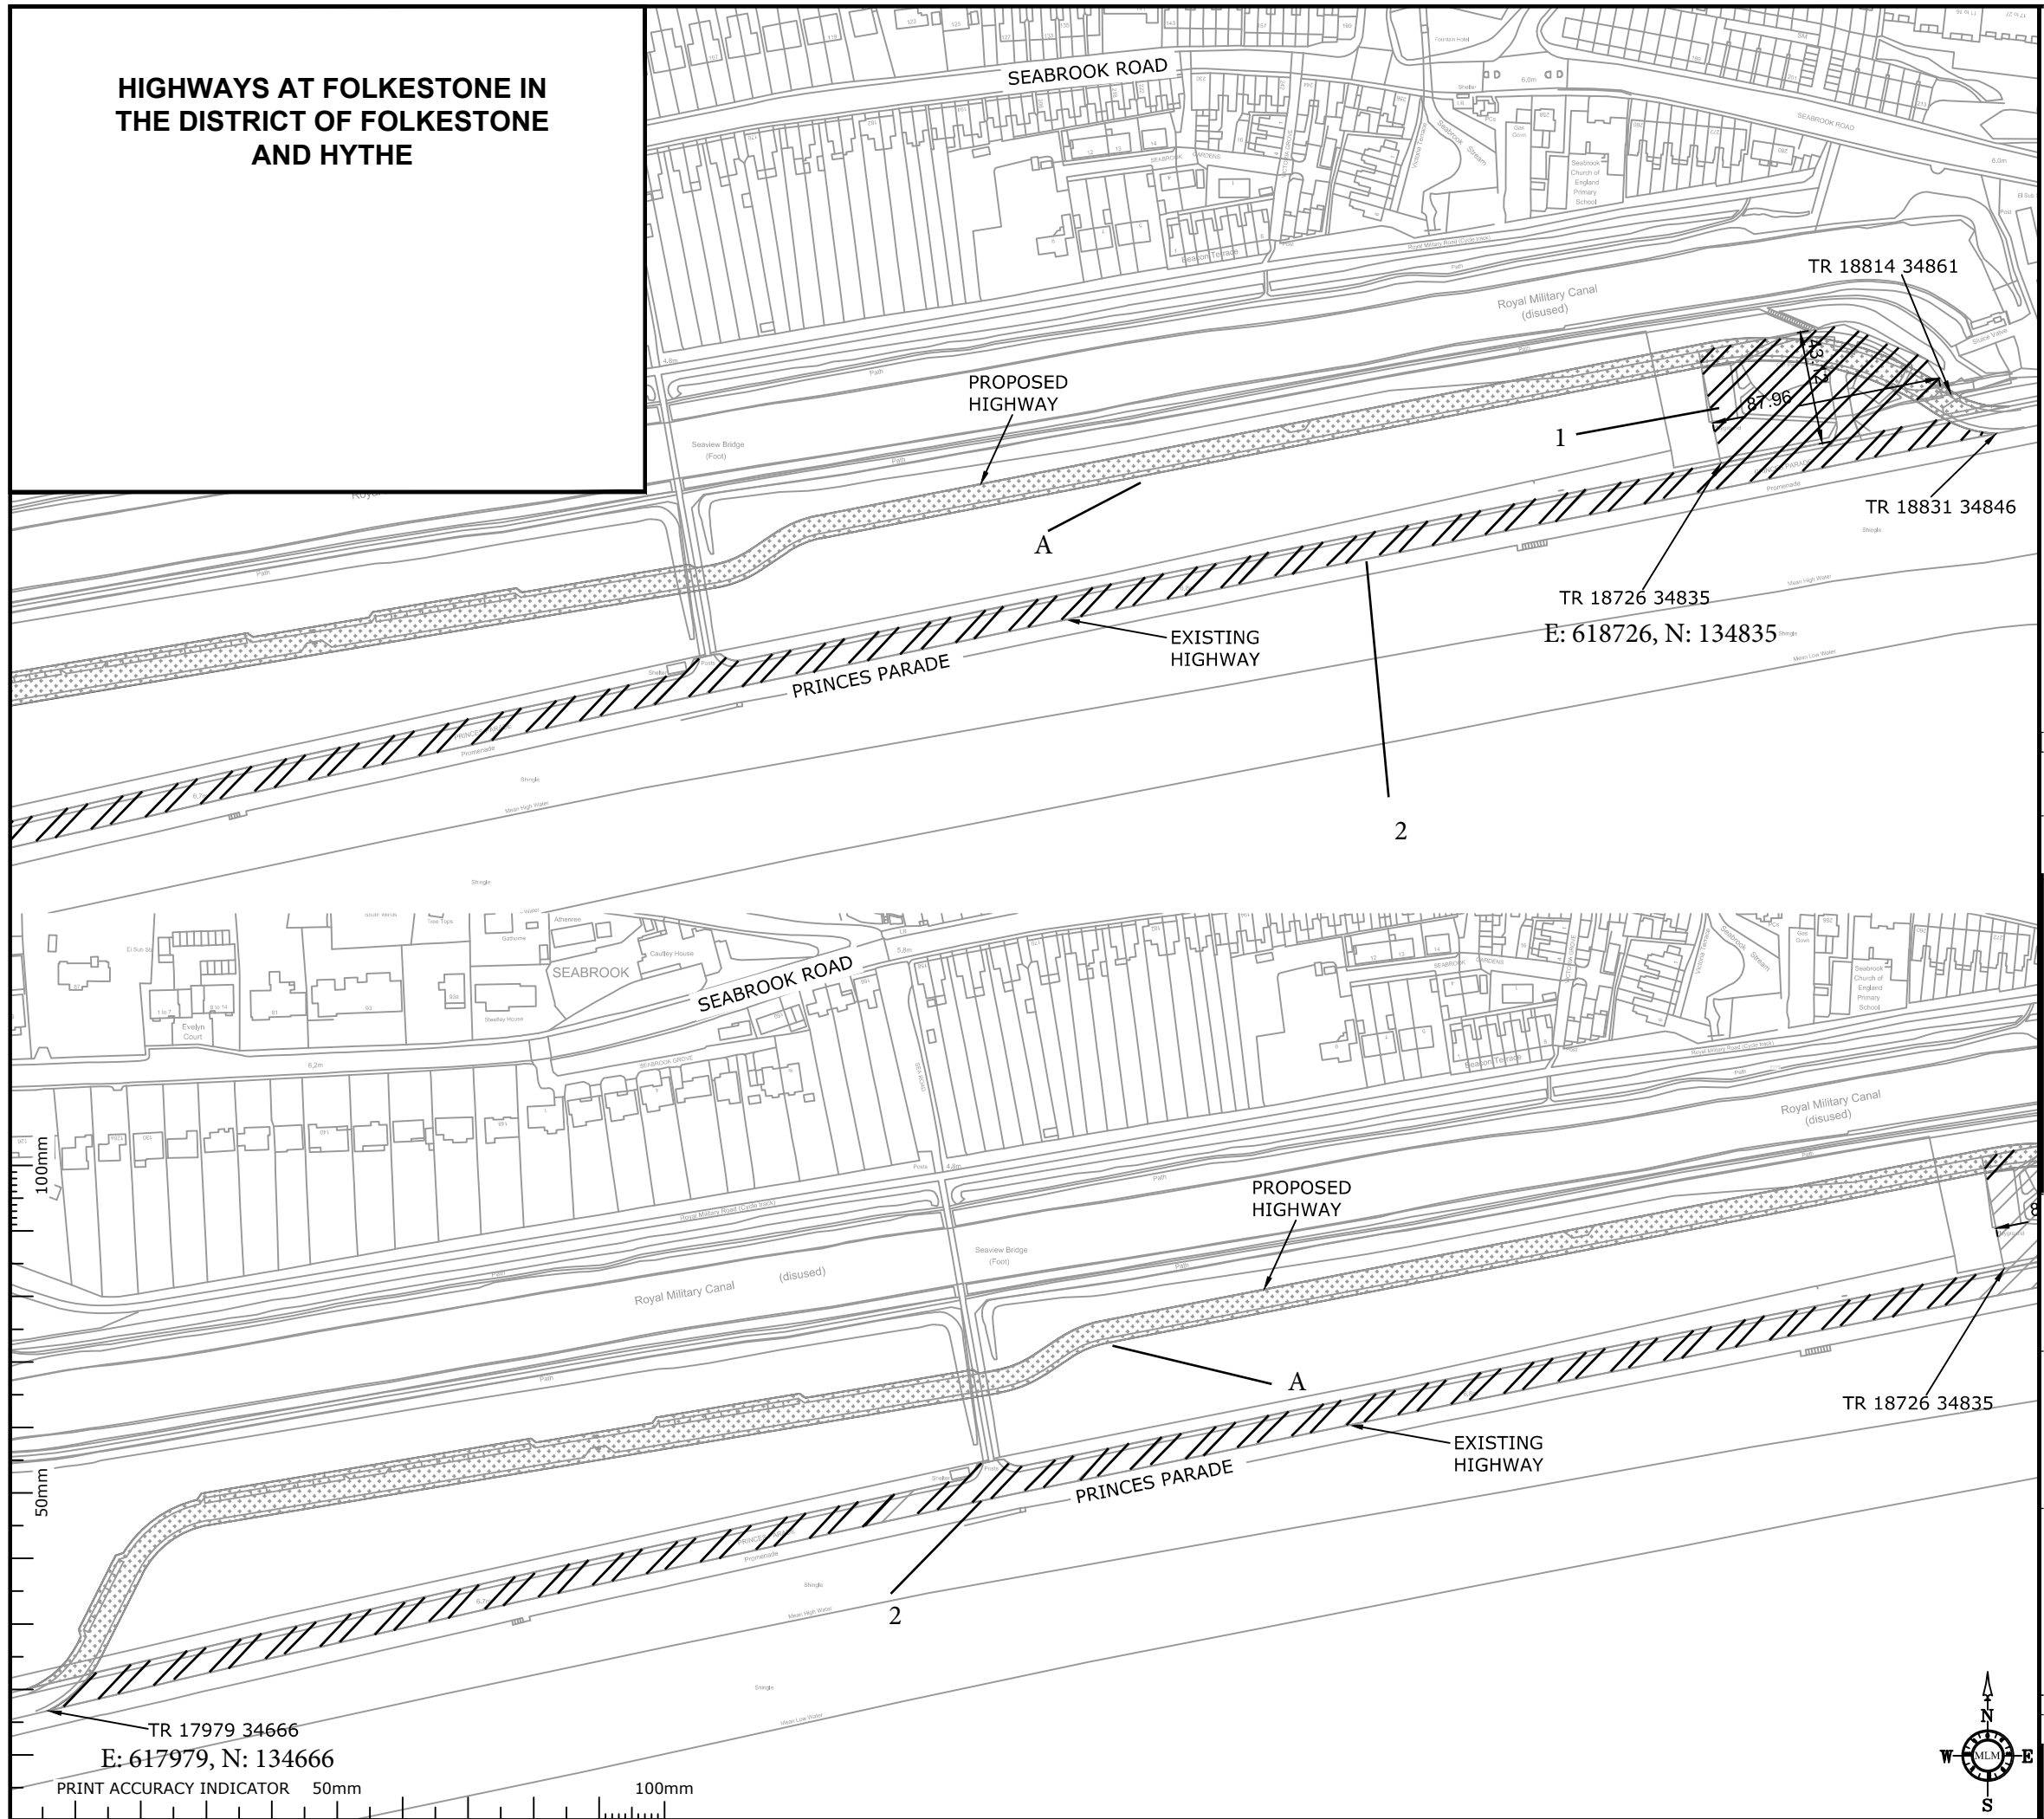

Key Scale 1:2500 @ A3

Highways to be
stopped up



Proposed new
highway to be
provided
(marked A)



National Transport Casework
Team

Department for Transport

Plan No:
NATTRAN/SE/S247/3254

Signed by Authority of the
Secretary of State

on 2018

Signature.....

DAVE CANDLISH
An Official in the
National Transport Casework Team
Department for Transport