


NOTES

- 1 1.0m wide grass margin - to be adopted by KCC
- 2 1.5m height cleft chestnut fencing (Dog & rabbit proof, with maintenance access only)
- 3 Cycle/footpath
- 4 Existing tree/scrub vegetation retained.
- 5 Cleared paths seeded/turfed with shade tolerant coastal grass:wildflower mix. Long-term management to allow for natural scrub colonisation.
- 6 Indicative proposed badger sett arrangement (subject to detail design)
- 7 300mm imported topsoil
- 8 Clean subsoil (site won or imported) built up in 300mm consolidated layers (site won soil to be tested for suitability)
- 9 Badger sett mounding seeded/turfed with shade tolerant coastal grass:wildflower mix
- 10 Existing towpath and waterside embankment outside of site boundary and untouched


To be read in conjunction with drawing MHS210.19_SK18 & SK19

Finished levels are to be smooth and flowing, free of minor hollows and high spots, and to marry neatly with edgings and existing levels to be retained.



Slopes to be concave, not convex, without ponding hollows

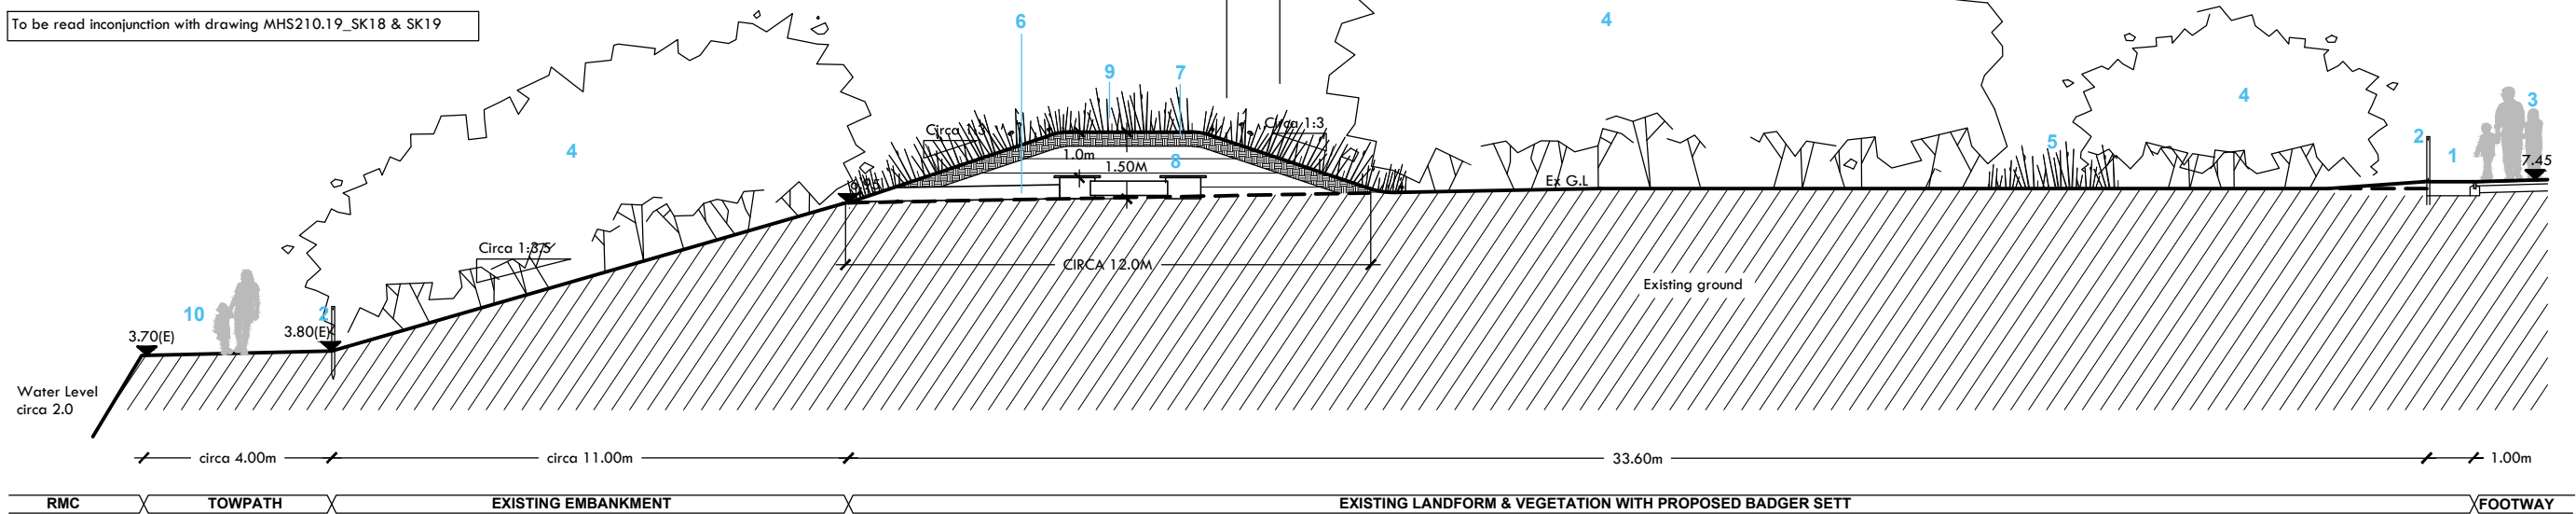

Section A - Central Section

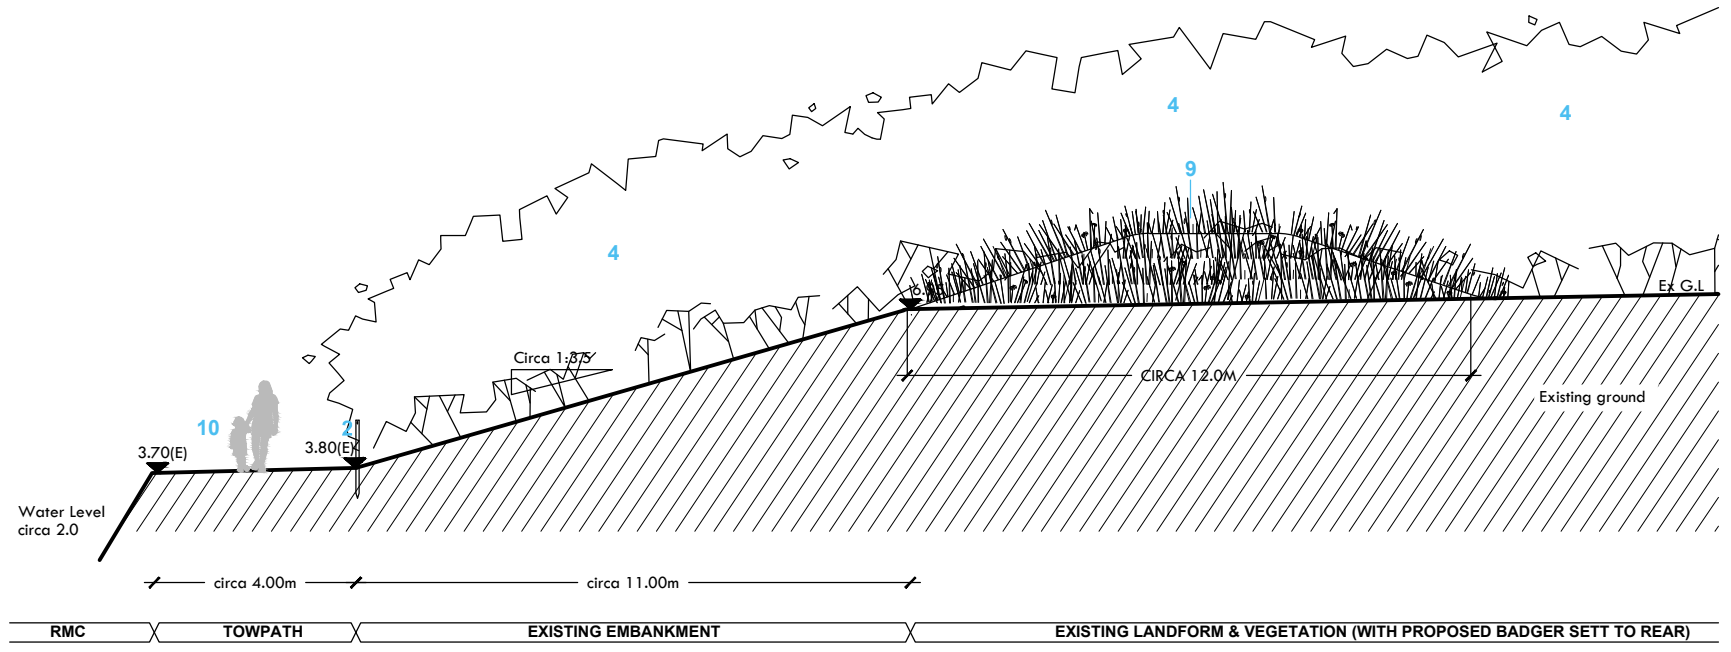

Section B - West Section

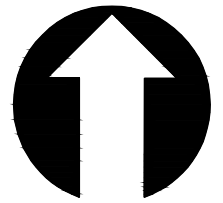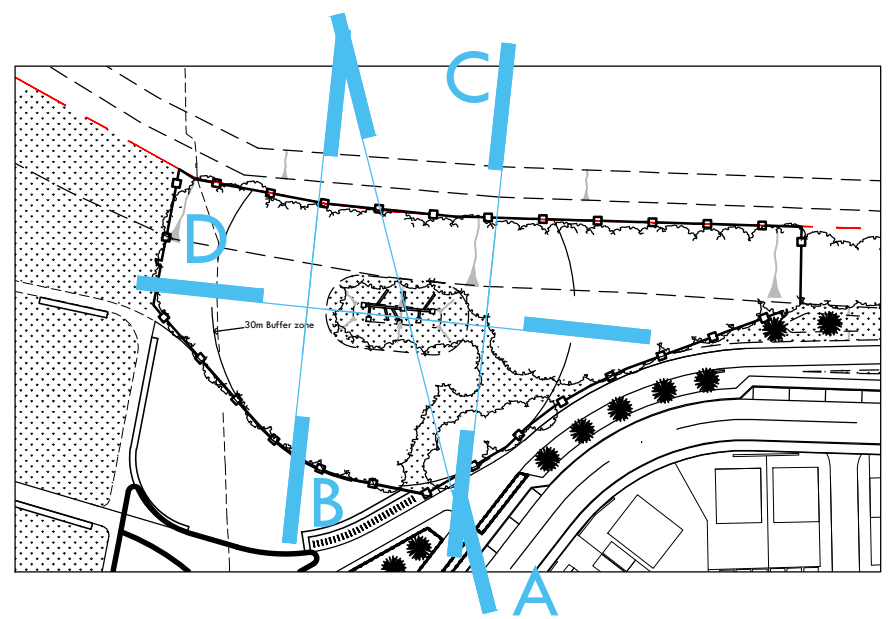

Section Through Proposed Badger Sett Location

PROJECT Princes Parade Leisure Centre
 CLIENT Folkestone & Hythe DC
 DRG NO. MHS210.19_SK17_25.05.2021 rev C
 SCALE 1:150@A3

MARK HANTON STUDIO.

Landscape Architecture/
 Urban Design
 The Studio Ivy House
 Spelders Hill, Brook
 Ashford
 Kent, TN25 5PB
 Telephone: 07859 329272
 E-mail: info@markhantonstudio.co.uk
 Website: www.markhantonstudio.co.uk